



UDDERLY COLD MILK TRUNK HOUSING SPECIFICATION SHEET FOR UNDERGROUND CHASES

- ◆ USE 6" PVC LONG ELECTRICAL 90° SWEEPS ◆

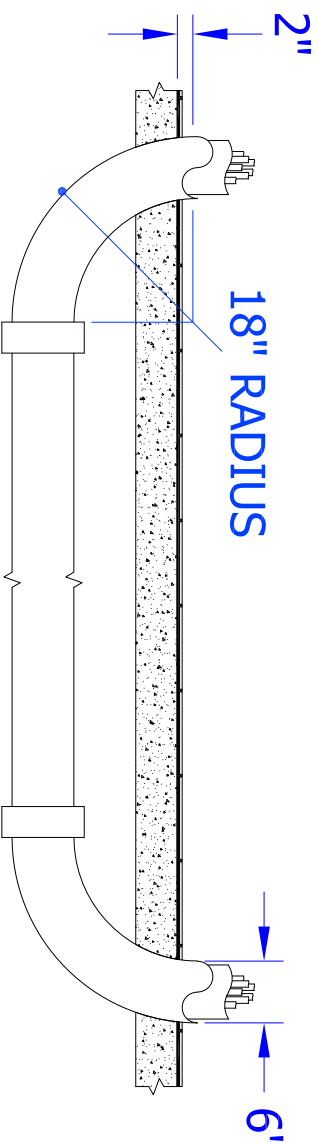

DISPENSER #1

DISPENSER #2

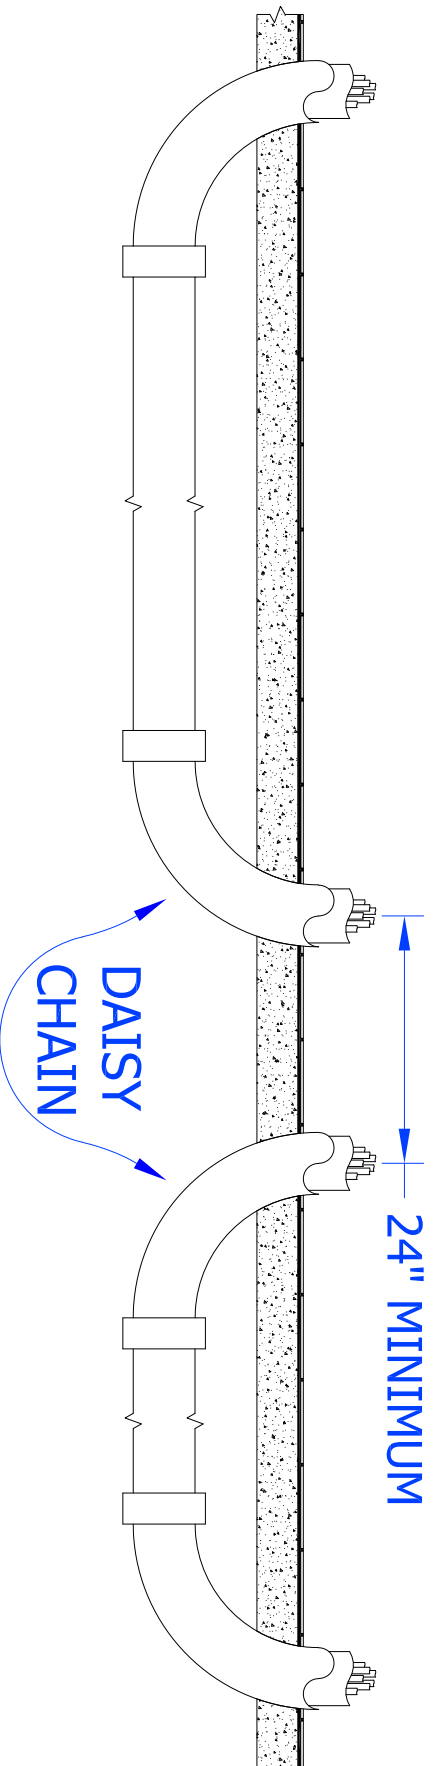

PVC GUIDE:

ELECTRICAL PVC = GREY
PLUMBING PVC = WHITE

- ◆ ALL STUB UPS SHOULD BE GREY IN COLOR ◆

PRODUCT LINE:

2+4 TRUNK = 3-1/2" DIAMETER
2+8 TRUNK = 3-3/4" DIAMETER
INCLUDES ONE CONTROL WIRE PER PRODUCT



www.UdderlyColdMilkSolutions.com

985.201.9703

Box 1524 • Mandeville, LA 70470